


SECTION

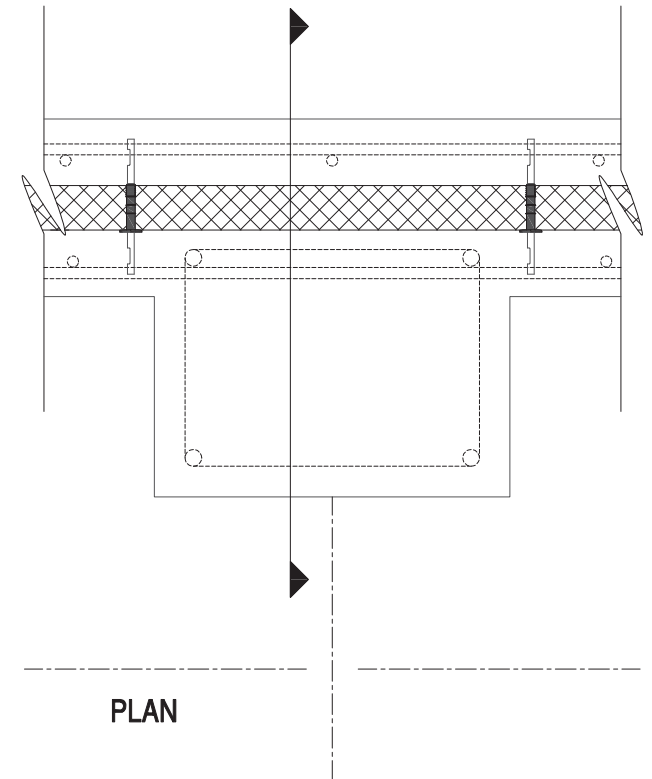

PLAN

COPYRIGHT 2006 COMPOSITE TECHNOLOGIES CORPORATION
 THIS DRAWING IS THE EXCLUSIVE PROPERTY OF CTC.
 ANY REPRODUCTION, COPY, OR OTHER UNAUTHORIZED USE OF
 THIS DRAWING, INCLUDING BUT NOT LIMITED TO USE OF THIS
 DRAWING IN THE INSTALLATION OF A NON-CTC INSULATION SYSTEM,
 IS A VIOLATION OF U.S. COPYRIGHT LAWS AND OTHER RIGHTS OF CTC.

Composite Technologies Corporation
 1000 Technology Drive., Boone, IA 50036
 Wats: (800) 232-1748; Ph: (515) 433-6075; Fax: (515) 433-6088
 Email: info@thermomass.com

PROJECT: COMPOSITE WALL DETAIL FILE

DETAIL: GIRDER DETAIL

SCALE: 1 1/2" = 1'-0"

DRAWN BY: TJB

CHECKED BY: DXN

DATE: 02/21/06

REVISION: 09/07/06

CONFIGURATION:
 3"/2"/3"

PROJECT NO.:

DRWG. NO.:
 CWT-R60



C-BAR TILT UP